

PLAN VIEW  
3/4 in = 1 ft

\*ALL DIMENSIONS TO BE FIELD VERIFIED\*

DRAWINGS  
PROVIDED BY:



**Hearth Homes Interiors**  
5736 THORNWOOD DR.  
GOLETA, CA 93117  
P: (805) 679-5836  
W: hearthhomesinteriors.com

DATE:

JAN 2024

SCALE:

ON PLAN

SHEET:


**A1**

ROOM:


POWDER ROOM

CLIENT:

MARKS RESIDENCE

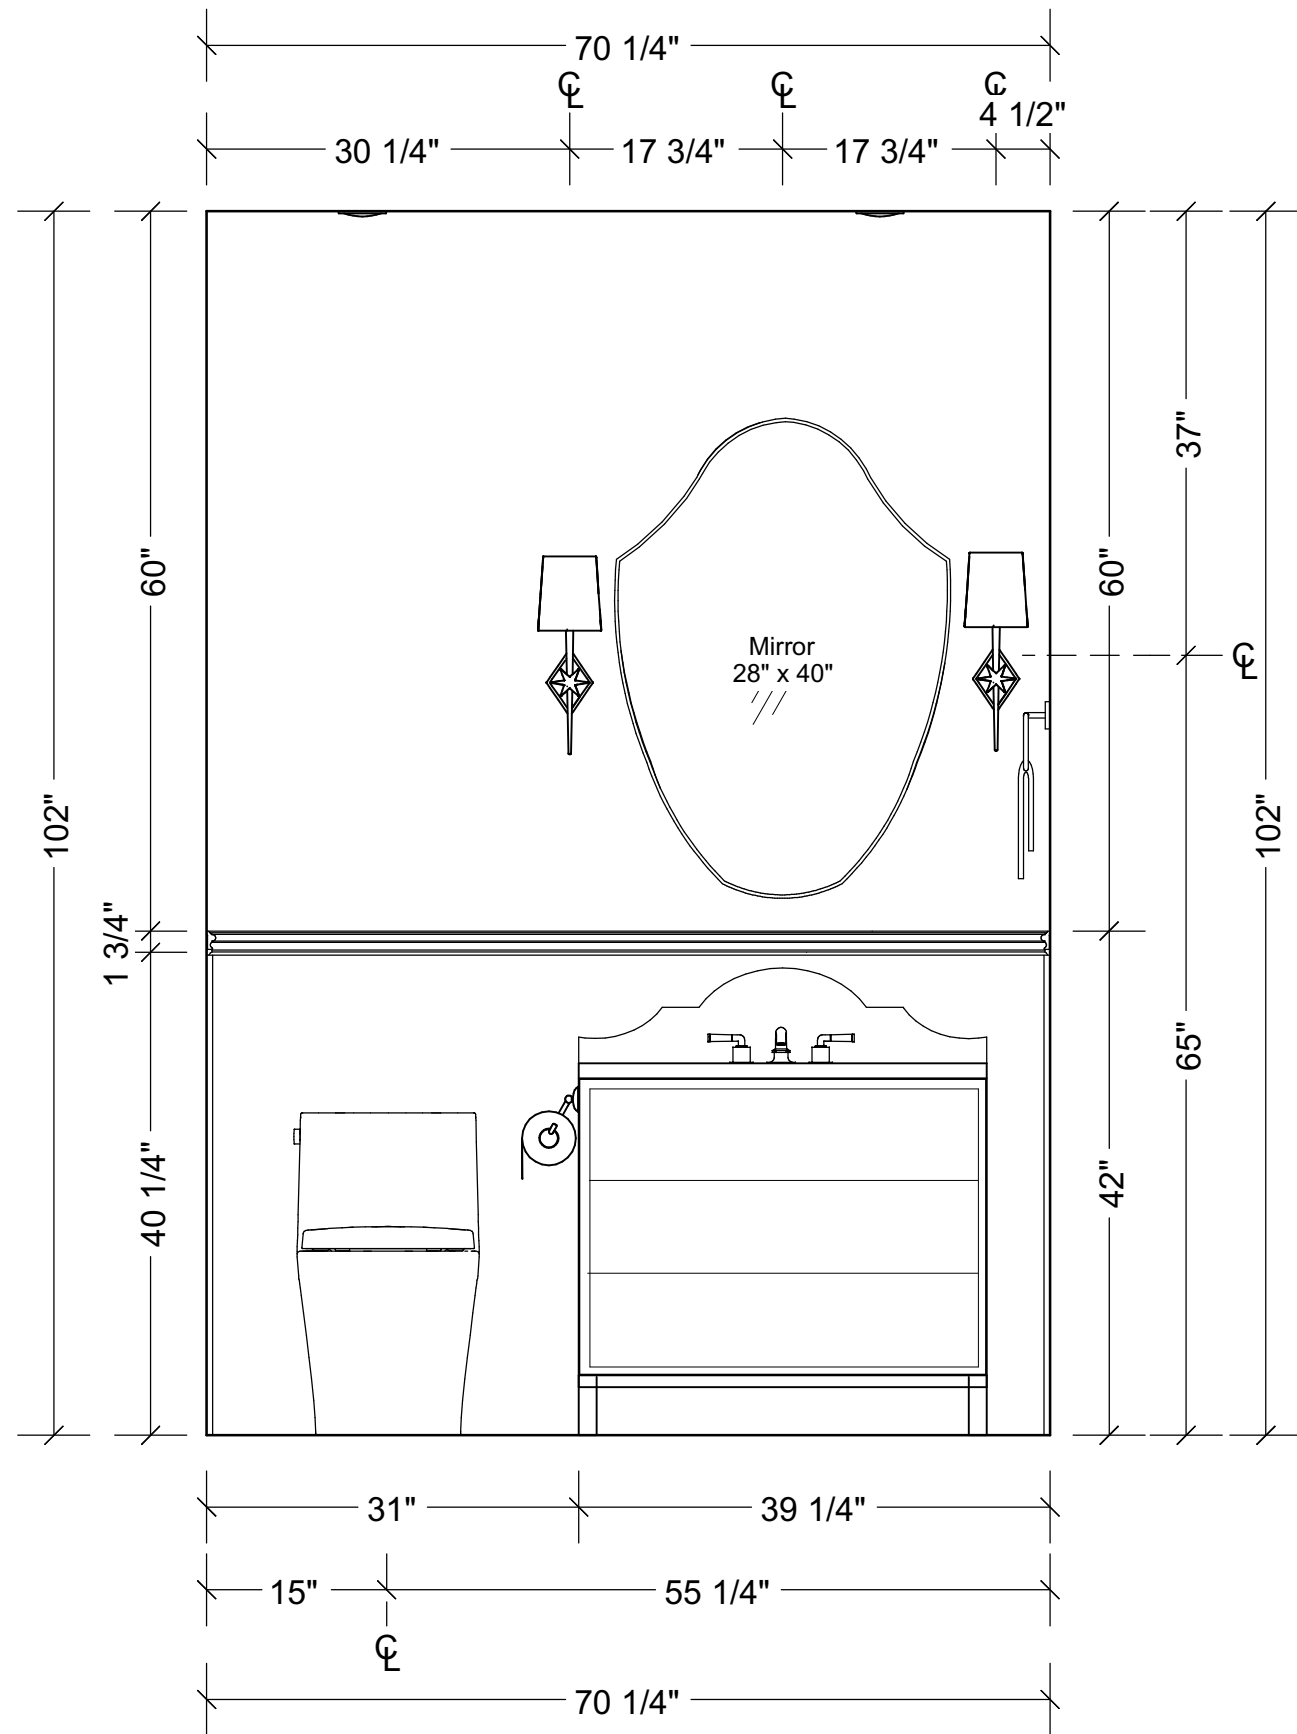

Powder Room Elevation 1  
3/4 in = 1 ft

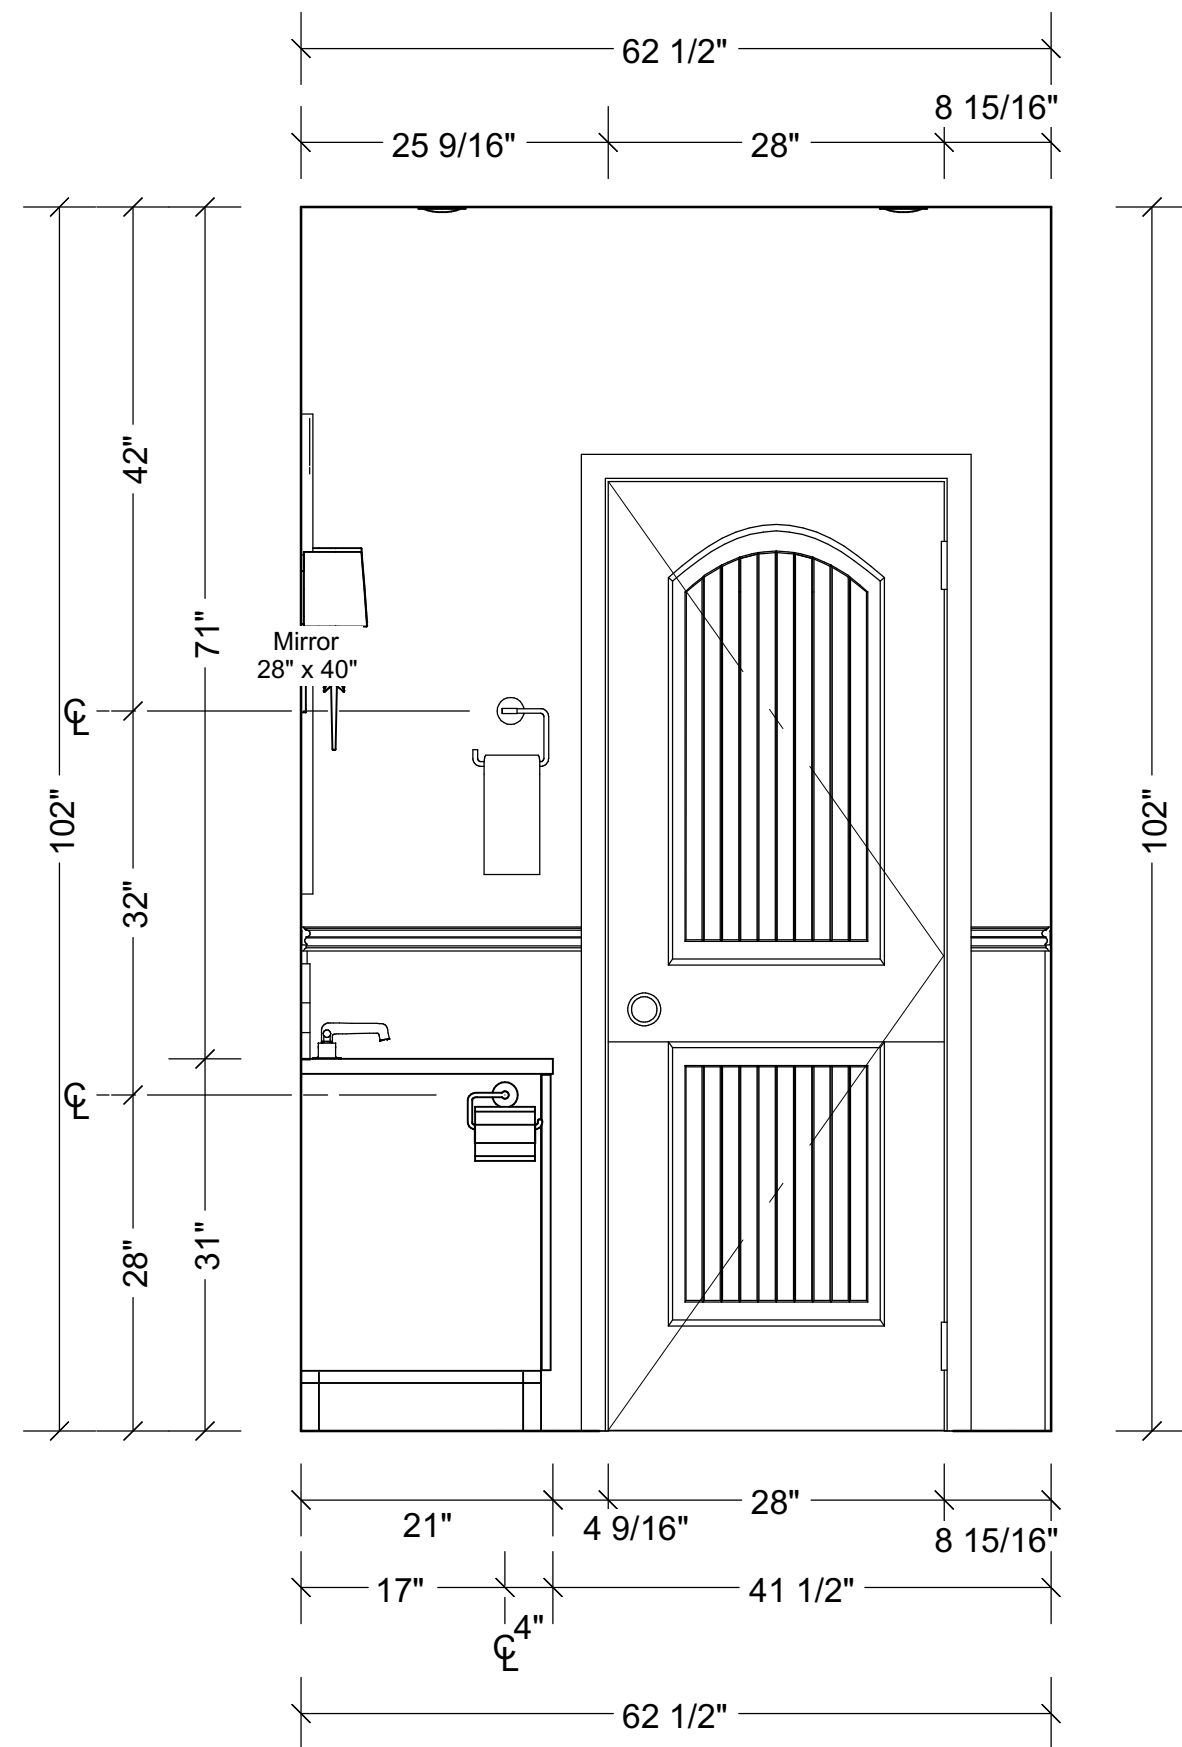

Powder Room Elevation 2  
3/4 in = 1 ft

\*ALL DIMENSIONS TO BE FIELD VERIFIED\*

CLIENT: MARKS RESIDENCE

ROOM: POWDER ROOM

Hearth Homes Interiors  
5736 THORNWOOD DR.  
GOLETA, CA 93117  
P: (805) 679-5636  
W: hearthhomesinteriors.com

DRAWINGS PROVIDED BY:



DATE:  
JAN 2024

SCALE:  
ON PLAN

SHEET:  
A2



Powder Bath

\*ALL DIMENSIONS TO BE FIELD VERIFIED\*

DRAWINGS  
PROVIDED BY:

Hearth Homes Interiors

5736 THORNWOOD DR.  
GOLETA, CA 93117

P: (805) 679-5836

W: hearthhomesinteriors.com

HEARTH  
HOMES



DATE:

JAN 2024

SCALE:

ON PLAN

SHEET:

A3

ROOM:

POWDER ROOM

CLIENT:

MARKS RESIDENCE