


PLAN VIEW
1/2 in = 1 ft

FAM ROOM
19'-11" X 15'-5"
316 SQ FT

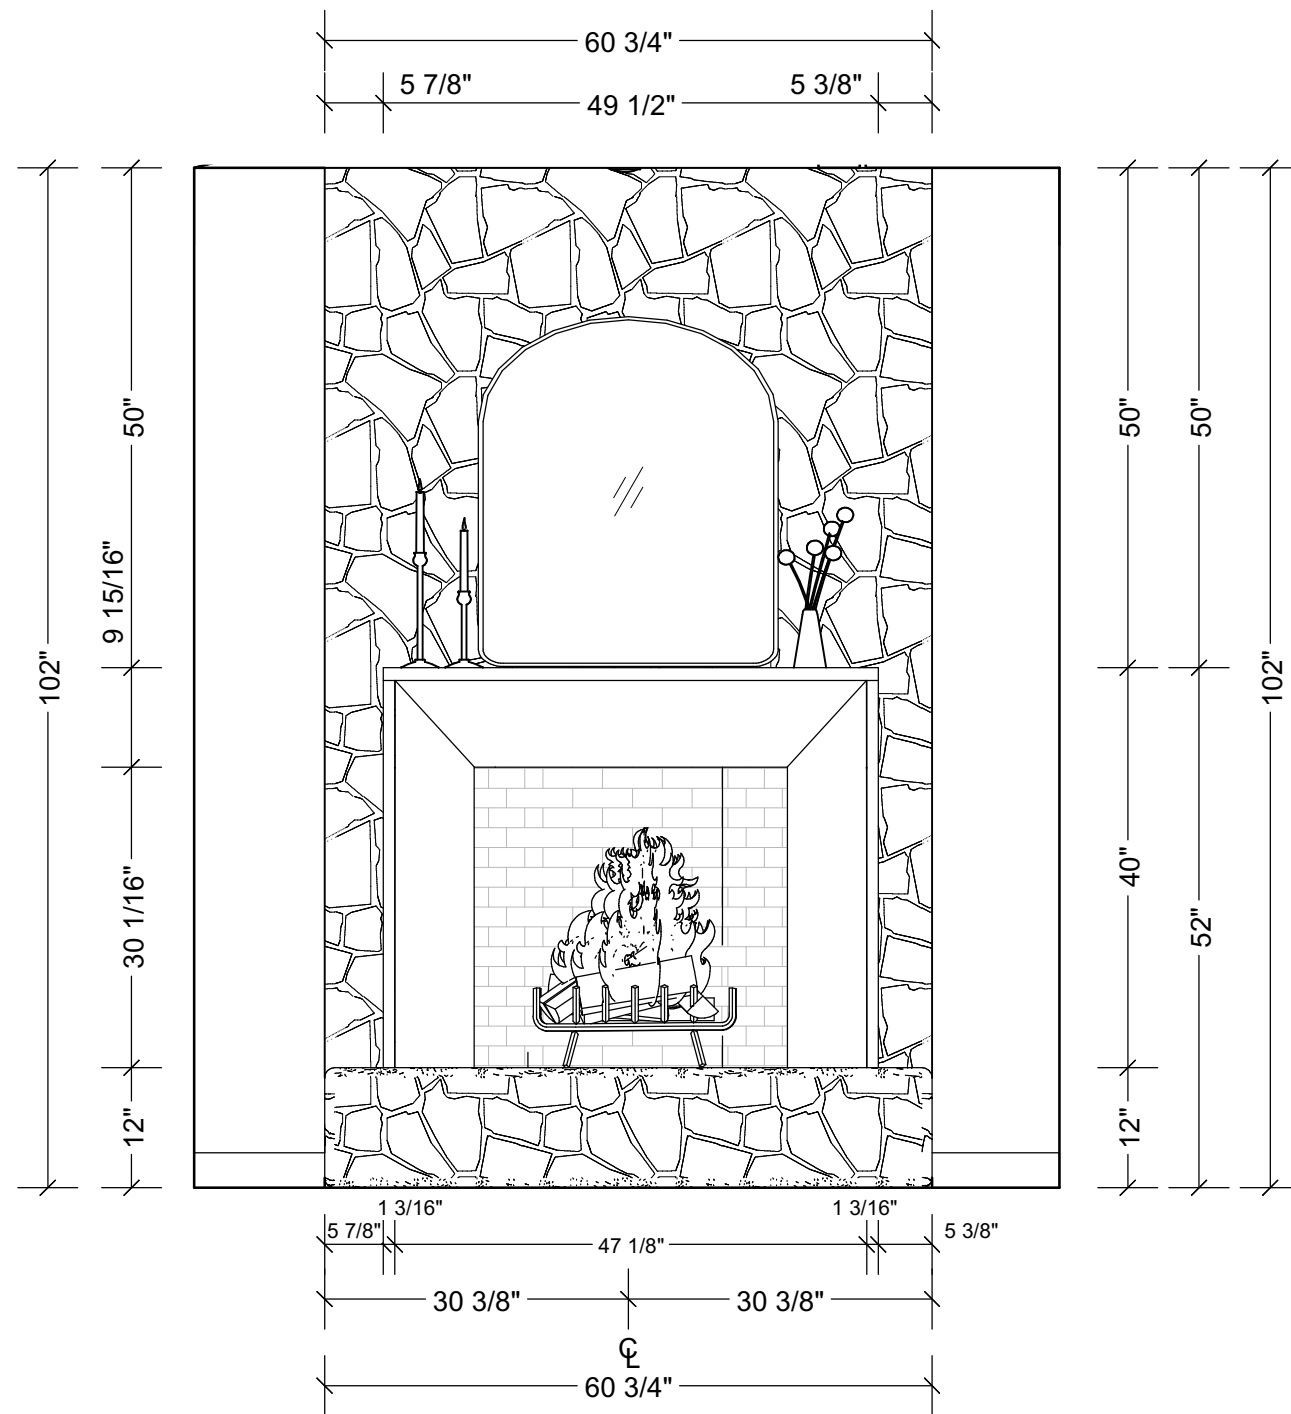

Fam room Elevation 1
5/8 in = 1 ft

ALL DIMENSIONS TO BE FIELD VERIFIED

DRAWINGS
PROVIDED BY:

Hearth Homes Interiors

5736 THORNWOOD DR.
GOLETA, CA 93117
P: (805) 679-5836
W: hearthhomesinteriors.com



DATE:

JAN 2024

SCALE:

ON PLAN

SHEET:

A1

ROOM:
FAMILY ROOM
FIREPLACE

CLIENT:

MARKS RESIDENCE



Fireplace

ALL DIMENSIONS TO BE FIELD VERIFIED

CLIENT: MARKS RESIDENCE

ROOM: FAMILY ROOM
FIREPLACE

HEARTH HOMES INTERIORS
6736 THORNWOOD DR.
GOLETA, CA 93117
P: (805) 679-5836
W: hearthhomesinteriors.com

DRAWINGS
PROVIDED BY:



DATE:

JAN 2024

SCALE:

ON PLAN

SHEET:

A2