

BAR PLAN VIEW
3/4 in = 1 ft

ALL DIMENSIONS TO BE FIELD VERIFIED

CLIENT: MARKS RESIDENCE

ROOM: BAR

Hearth Homes Interiors
5736 THORNWOOD DR.
GOLETA, CA 93117
P: (805) 679-5836
W: hearthhomesinteriors.com

DRAWINGS PROVIDED BY:

DATE:


JAN 2024

SCALE:


ON PLAN

SHEET:

A1

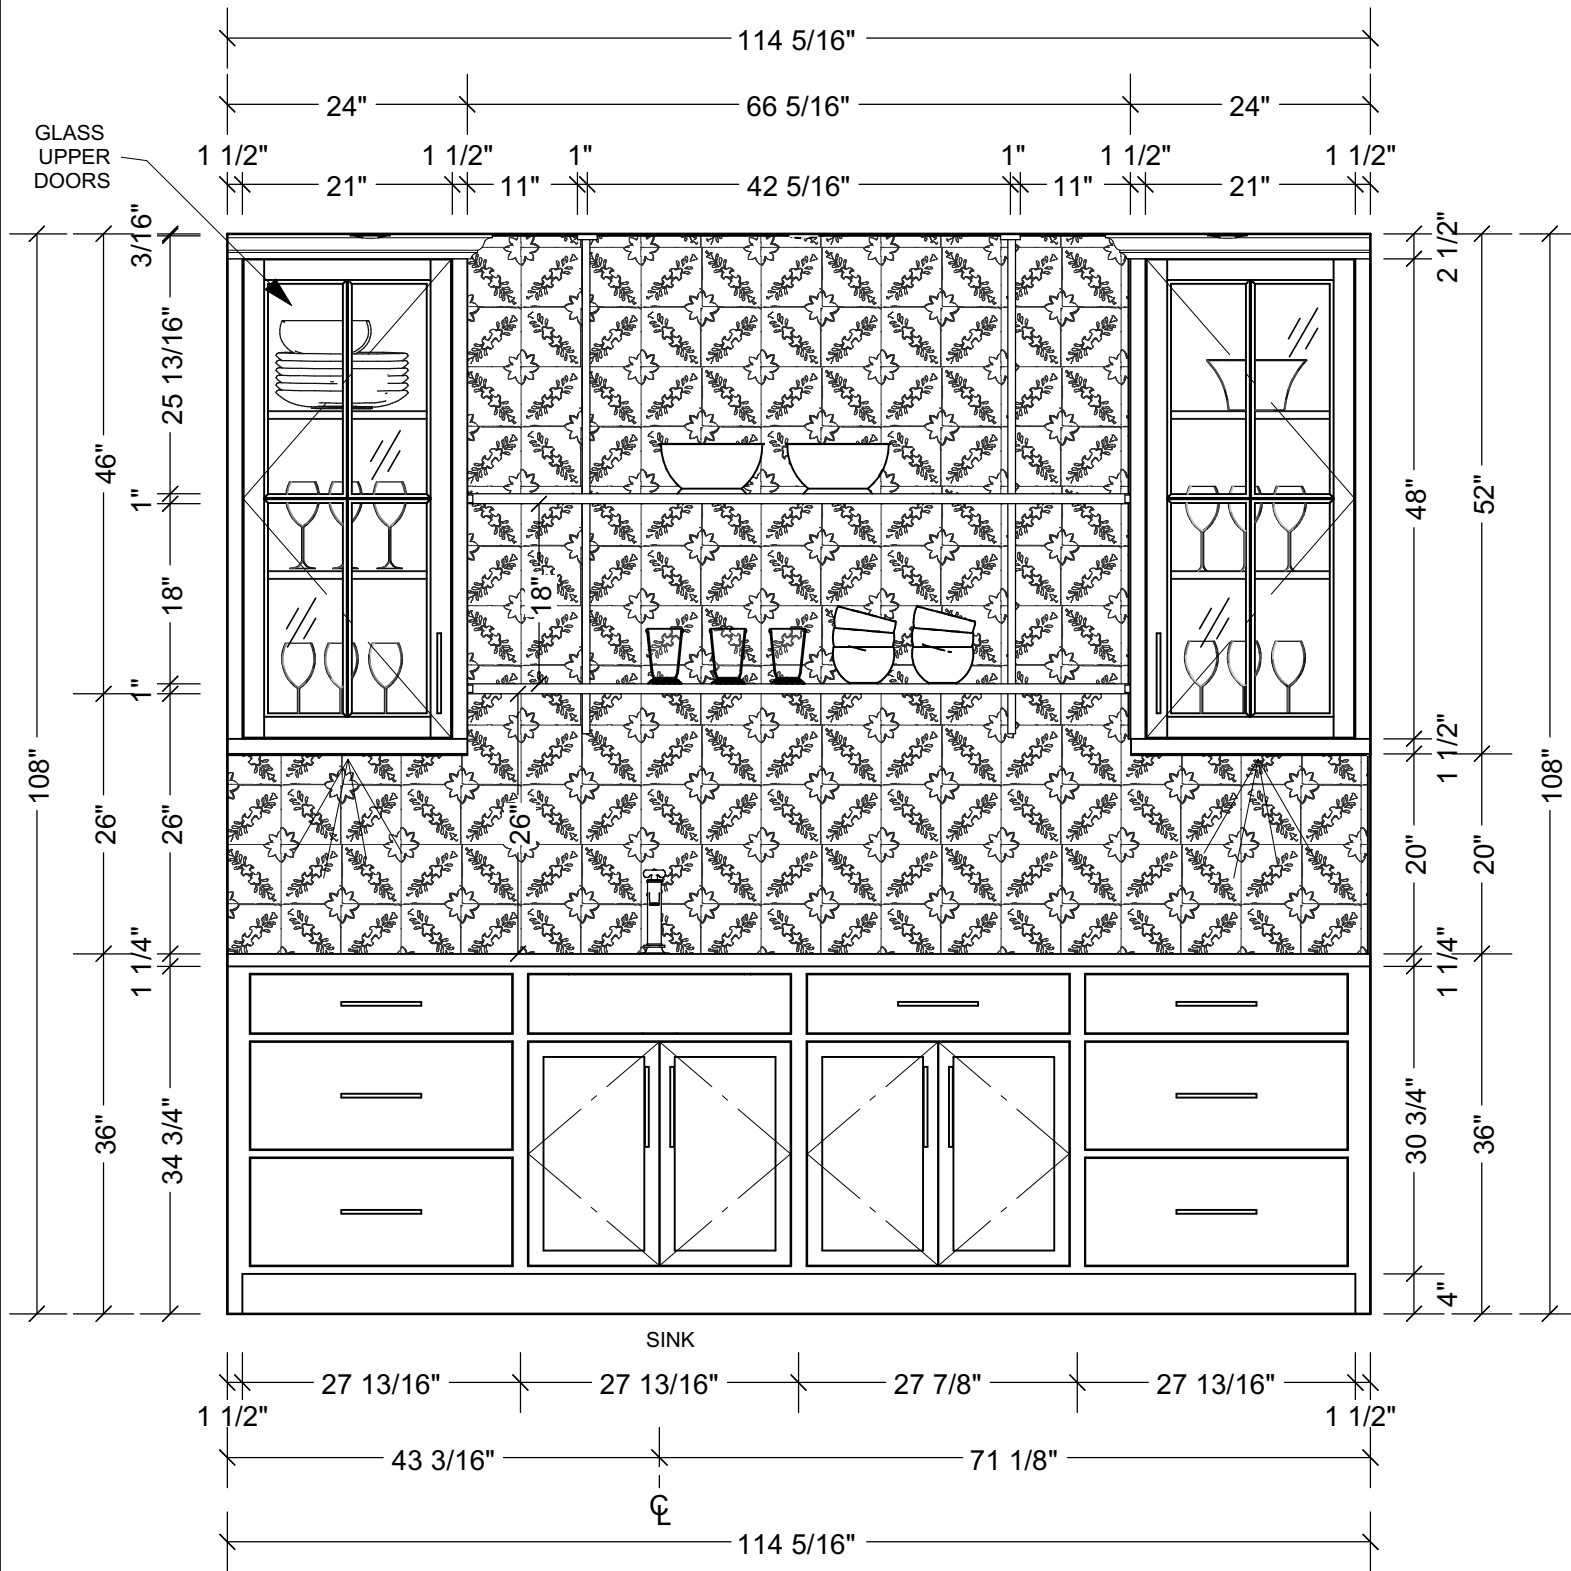

Bar Elevation 1
5/8 in = 1 ft

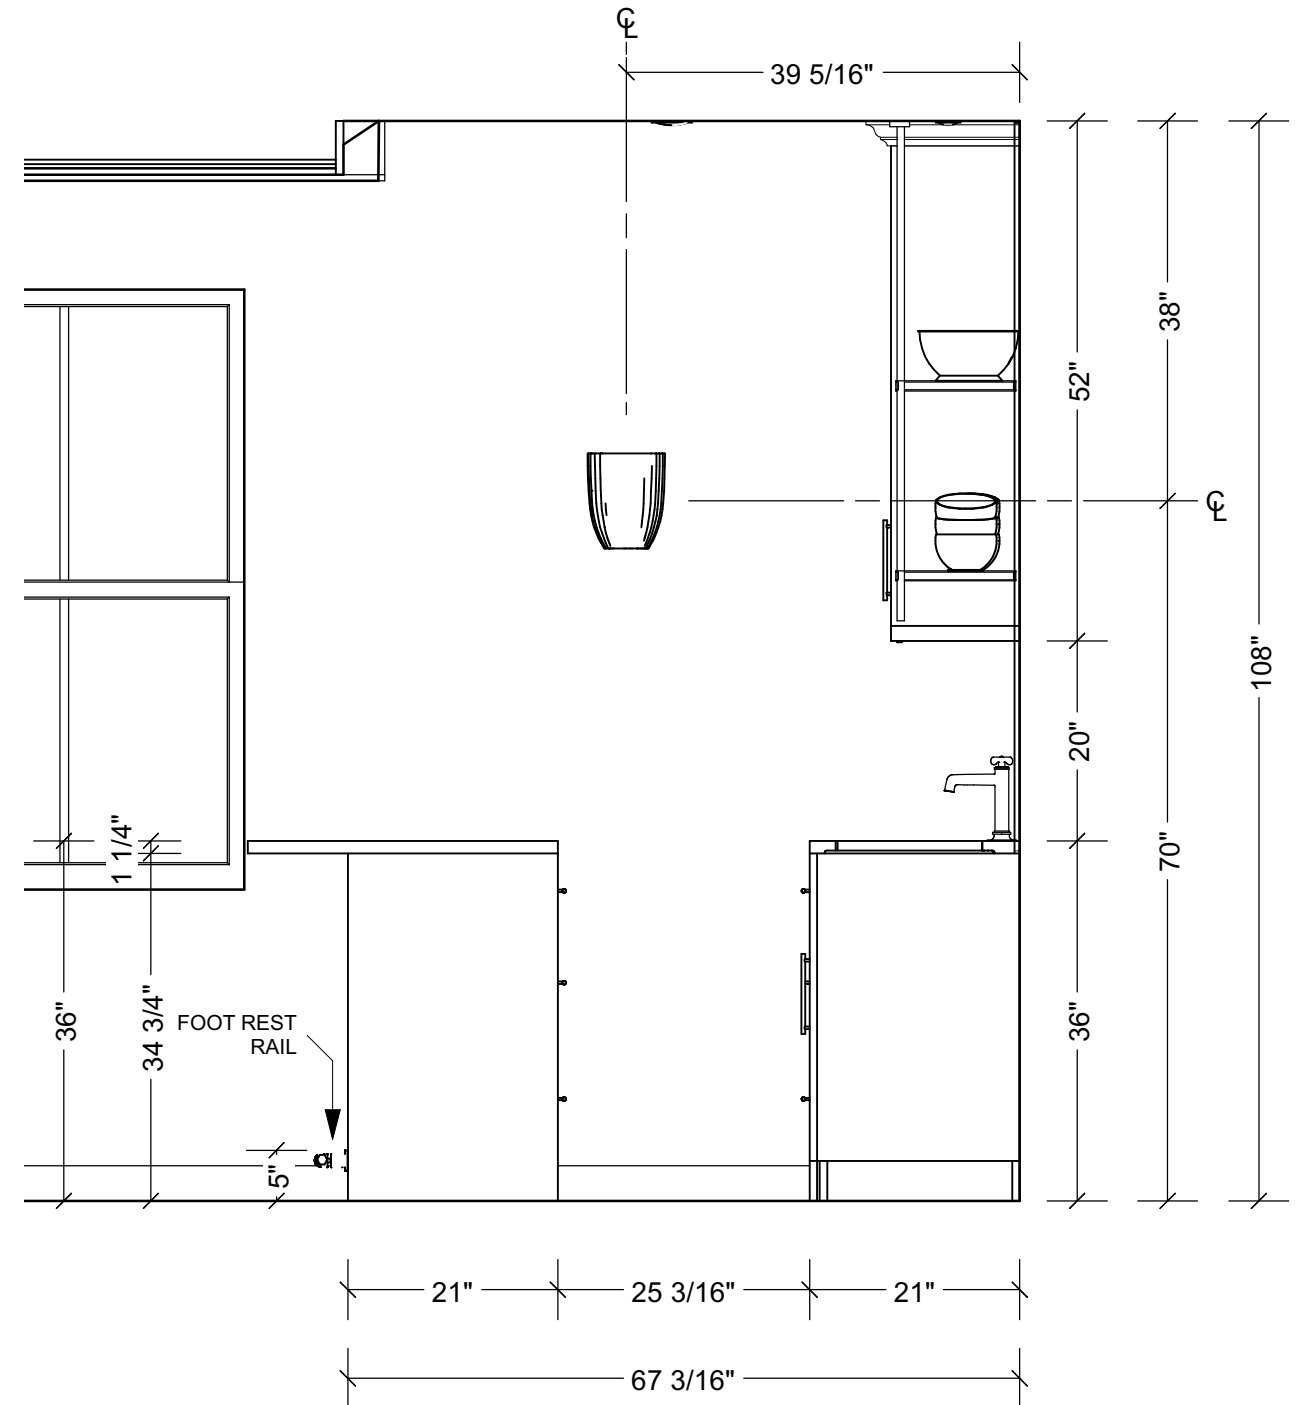

Bar Elevation 3
5/8 in = 1 ft

ALL DIMENSIONS TO BE FIELD VERIFIED

DRAWINGS
PROVIDED BY:

Hearth Homes Interiors
5736 THORNWOOD DR.
GOLETA, CA 93117
P: (805) 679-5636
W: hearthhomesinteriors.com

ROOM:

BAR

CLIENT:

MARKS RESIDENCE

DATE:


JAN 2024

SCALE:


ON PLAN

SHEET:

A2

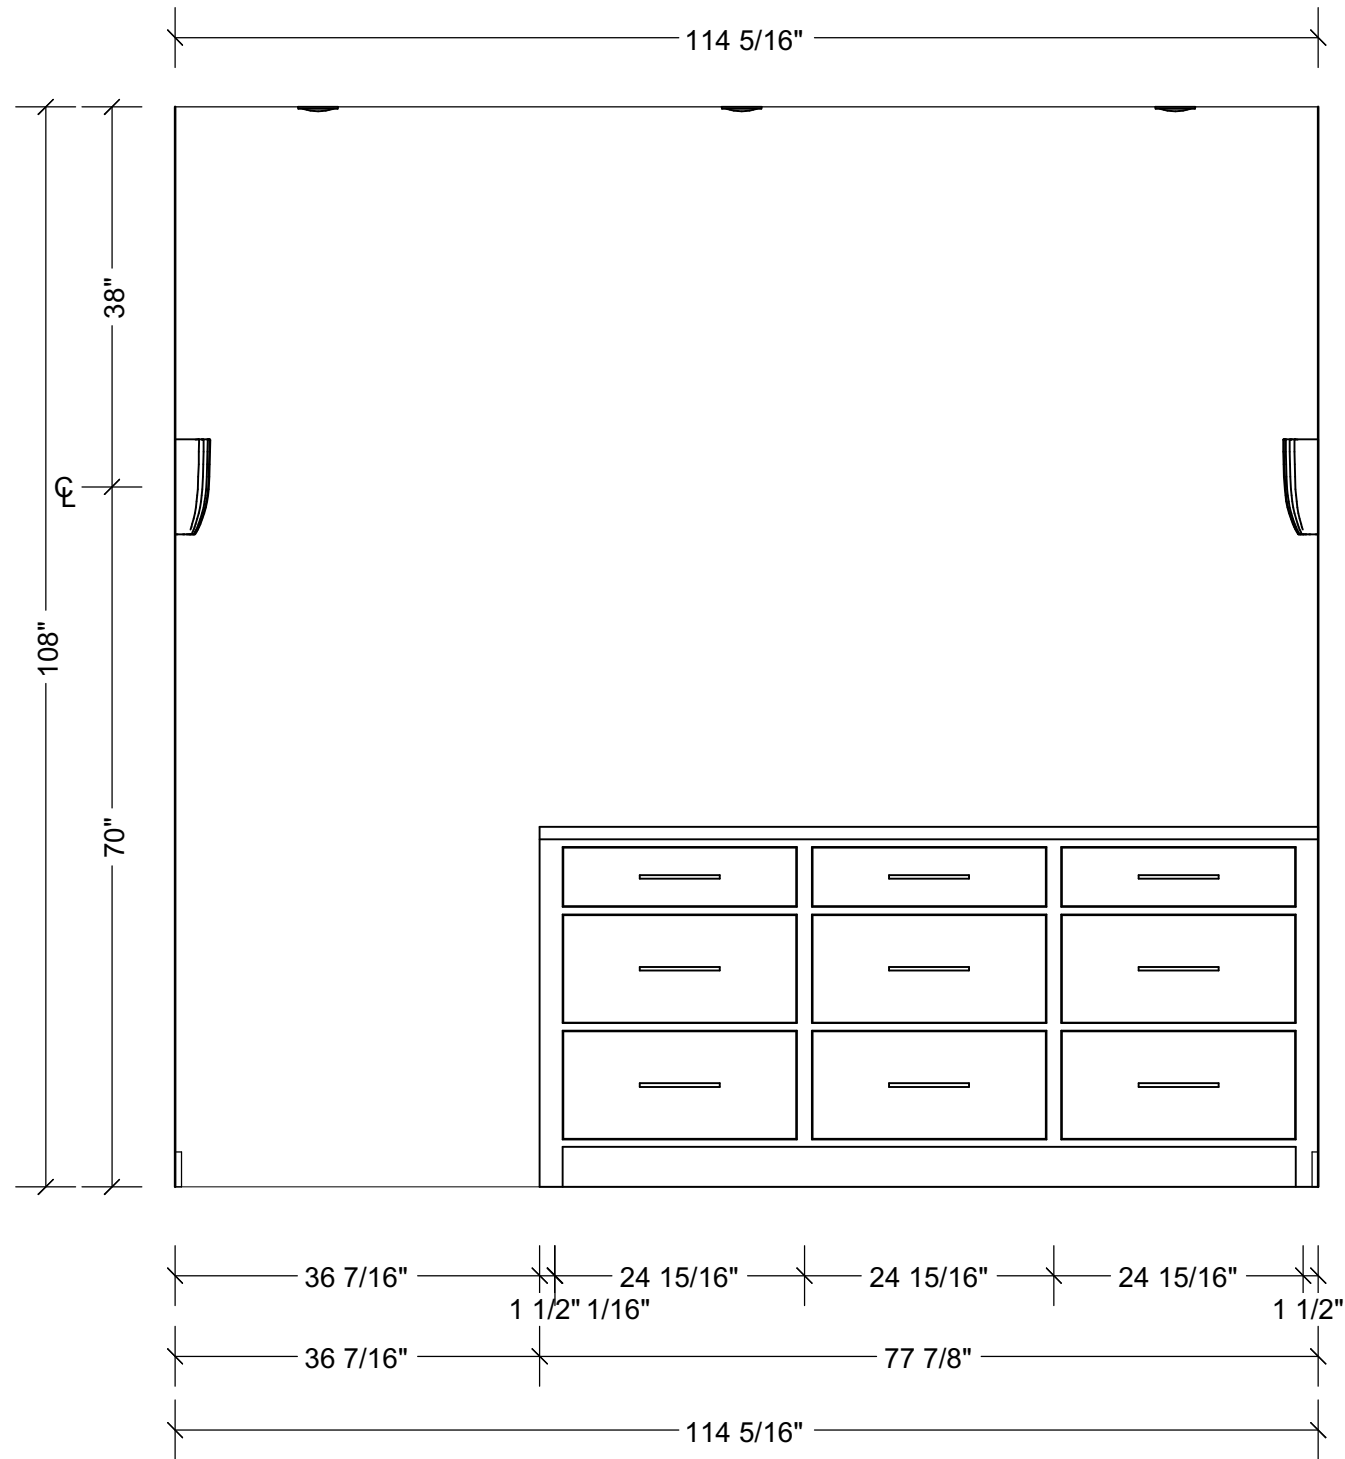

Bar Elevation 2
5/8 in = 1 ft

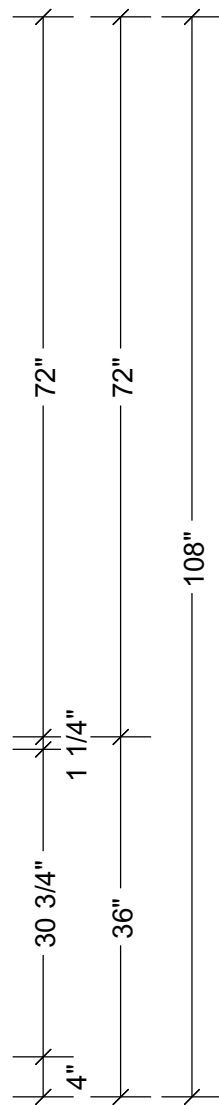

BACK PANEL

FOOT REST RAIL

Bar Elevation 4
5/8 in = 1 ft

ALL DIMENSIONS TO BE FIELD VERIFIED

DRAWINGS PROVIDED BY:

Hearth Homes Interiors
5736 THORNWOOD DR.
GOLETA, CA 93117
P: (805) 679-5636
W: hearthhomesinteriors.com

DATE:

JAN 2024

SCALE:

ON PLAN

SHEET:

A3

ROOM:

BAR

CLIENT:

MARKS RESIDENCE



Bar Wide Angle

ALL DIMENSIONS TO BE FIELD VERIFIED

DRAWINGS
PROVIDED BY:

Hearth Homes Interiors
5736 THORNWOOD DR.
GOLETA, CA 93117
P: (805) 679-5636
W: hearthhomesinteriors.com

DATE:

JAN 2024

SCALE:

ON PLAN

SHEET:

A4

ROOM:

BAR

CLIENT:

MARKS RESIDENCE



Bar Close up

ALL DIMENSIONS TO BE FIELD VERIFIED

DRAWINGS
PROVIDED BY:

Hearth Homes Interiors
5736 THORNWOOD DR.
GOLETA, CA 93117
P: (805) 679-5836
W: hearthhomesinteriors.com

DATE:

JAN 2024

SCALE:

ON PLAN

SHEET:

A5

ROOM:

BAR

CLIENT:

MARKS RESIDENCE



Bar Perspective

ALL DIMENSIONS TO BE FIELD VERIFIED

DRAWINGS
PROVIDED BY:

Hearth Homes Interiors
5736 THORNWOOD DR.
GOLETA, CA 93117
P: (805) 679-5636
W: hearthhomesinteriors.com

DATE:

JAN 2024

SCALE:

ON PLAN

SHEET:

A6

ROOM:

BAR

CLIENT:

MARKS RESIDENCE